


NOTES



1. WALL BOXES MUST BE EARTH GROUNDED TO THE SAME GROUND OR GUARANTEE IS VOID.
2. CONTROL CABLE RG-58/U, 1/4" DIAMETER. IF ANY CABLE LENGTH EXCEEDS 500' CONTACT THE NEVCO FACTORY. CABLE VOLTAGE IS 5 VOLTS. FOR CONDUIT INSTALLATION: 1/2" CONDUIT REQUIRED
3. FOR ELECTRICAL POWER REQUIREMENTS OF EACH ITEM REFER TO OTHER DRAWINGS OR SPECIFICATIONS.
4. WALL BOX 4" x 2 1/8" x 2 1/8" W/COVER
5. CONTROL CABLE 25' W/CONNECTORS
6. WALL BOX 4" x 2 1/8" x 2 1/8" W/COVER
7. INSTEAD OF BLEACHER EXTENSIONS, NEVCO RECOMMENDS LONGER CONTROL CABLES (ITEM 5) OR USE OF FLOOR BOXES.

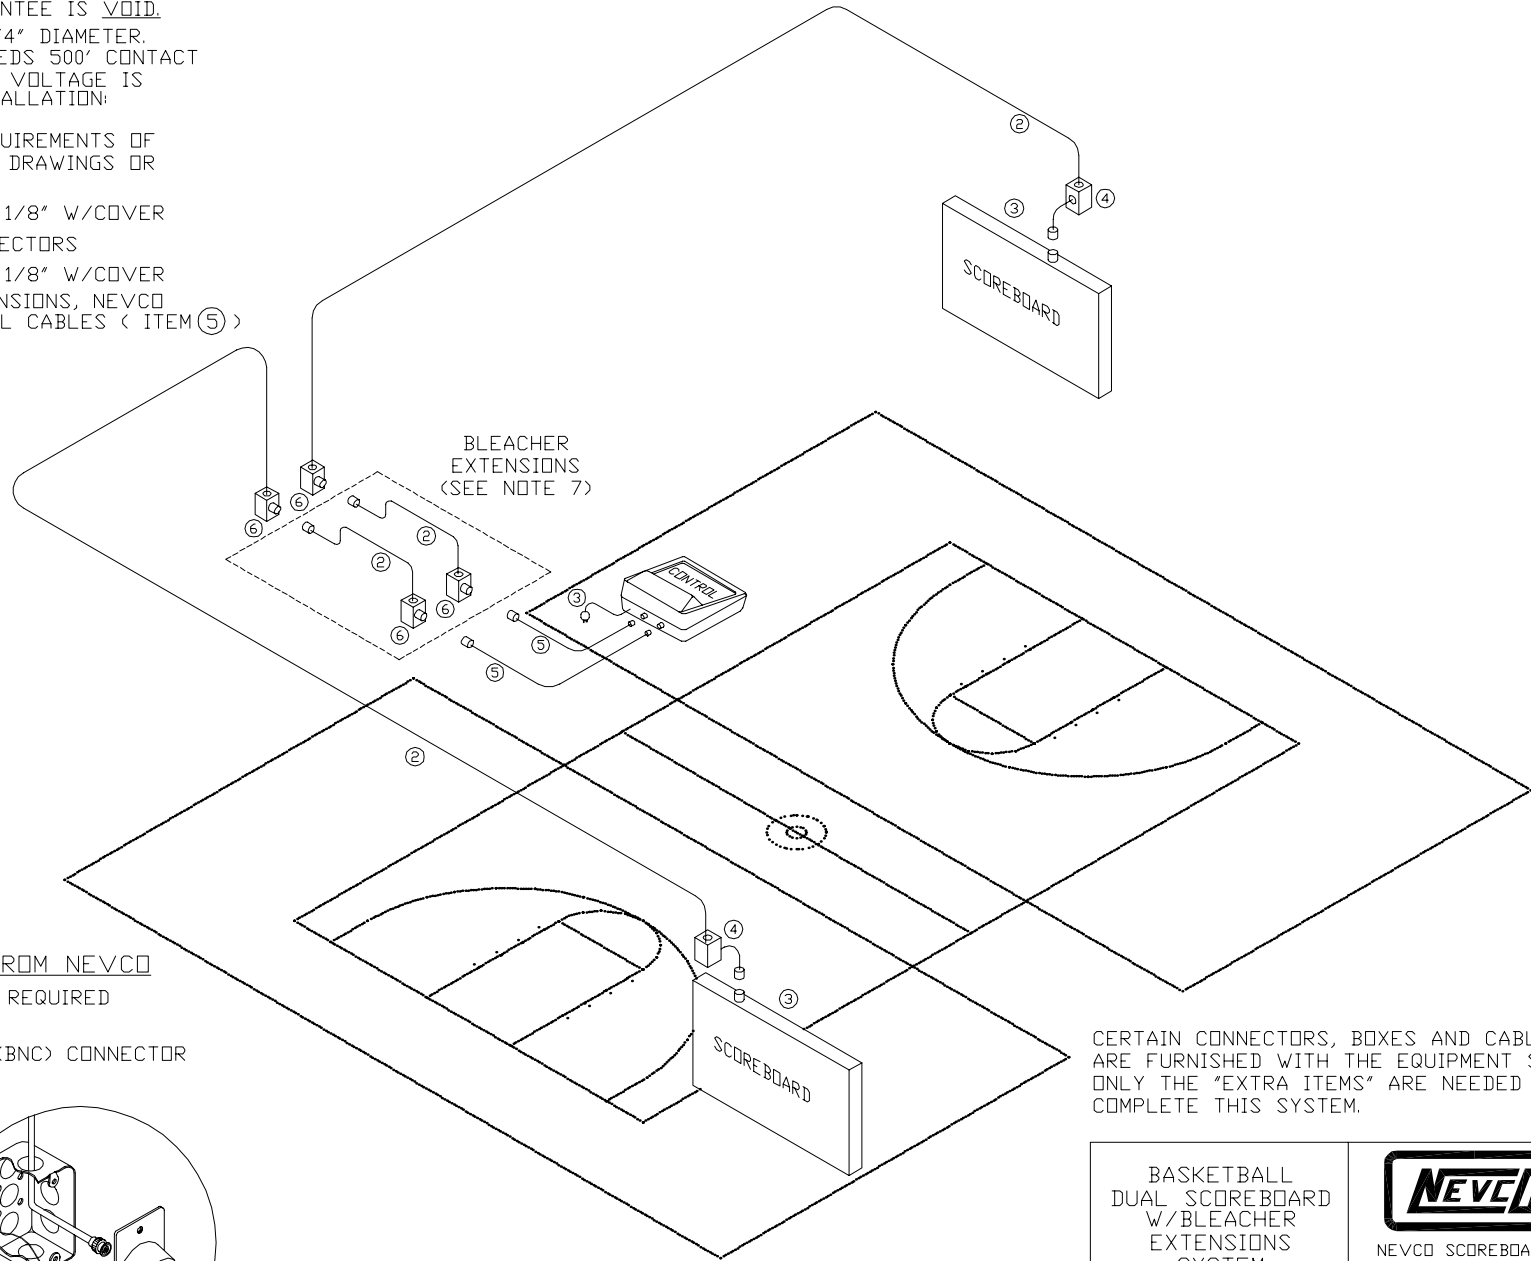


EXTRA ITEMS TO ORDER FROM NEVCO

- 2 009-0084 (4 EA.) LENGTHS REQUIRED
- 6 603-1378 (2 EA.)
- 210-0008 (4 EA.) 2-WIRE (BNC) CONNECTOR

CERTAIN CONNECTORS, BOXES AND CABLES ARE FURNISHED WITH THE EQUIPMENT SHOWN. ONLY THE "EXTRA ITEMS" ARE NEEDED TO COMPLETE THIS SYSTEM.

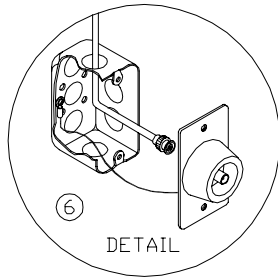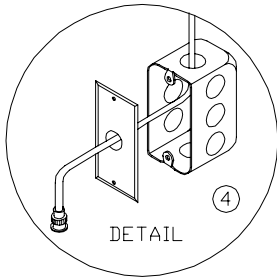

BASKETBALL DUAL SCOREBOARD W/BLEACHER EXTENSIONS SYSTEM		 NEVCO SCOREBOARD CO. GREENVILLE, ILLINOIS 62246
DRAWING NO. C5836		
DRAWN HW	DATE 3/27/92	SHEET 1 OF 1