


NOTES




1. WALL BOXES MUST BE EARTH GROUNDED TO THE SAME GROUND OR GUARANTEE IS VOID.
- ② CONTROL CABLE RG-58/U, 1/4" DIAMETER. IF ANY CABLE LENGTH EXCEEDS 500' CONTACT THE NEVCO FACTORY. CABLE VOLTAGE IS 5 VOLTS. FOR CONDUIT INSTALLATION: 1/2" CONDUIT REQUIRED
- ③ FOR ELECTRICAL POWER REQUIREMENTS OF EACH ITEM REFER TO OTHER DRAWINGS OR SPECIFICATIONS.
- ④ WALL BOX 4" x 2 1/8" x 2 1/8" W/COVER
- ⑤ CONTROL CABLE 25' W/CONNECTORS
- ⑥ WALL BOX 4" x 2 1/8" x 2 1/8" W/COVER
- ⑦ WALL BOX 4" x 2 1/8" x 2 1/8" W/COVER

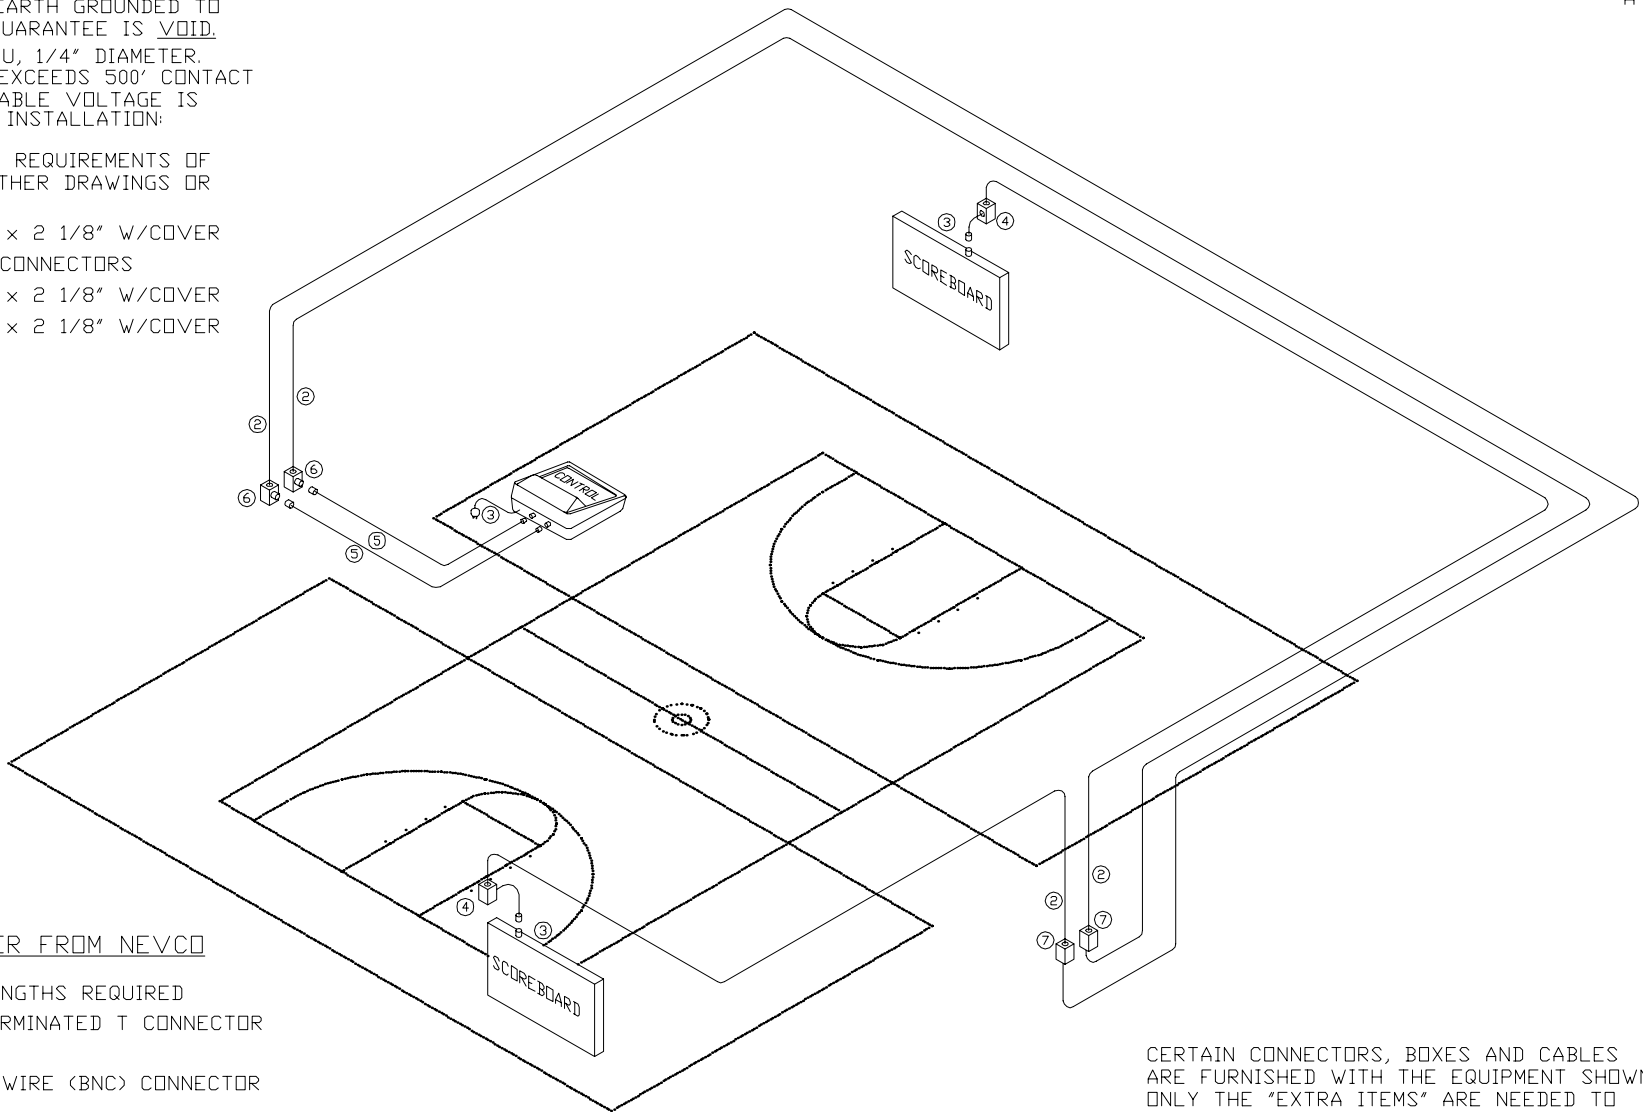

EXTRA ITEMS TO ORDER FROM NEVCO

- ② 009-0084 (4 EA.) LENGTHS REQUIRED
- ⑥A 210-0007 (2 EA.) TERMINATED T CONNECTOR
- ⑦ 239-0081 (2 EA.)
210-0008 (4 EA.) 2-WIRE (BNC) CONNECTOR

CERTAIN CONNECTORS, BOXES AND CABLES ARE FURNISHED WITH THE EQUIPMENT SHOWN. ONLY THE "EXTRA ITEMS" ARE NEEDED TO COMPLETE THIS SYSTEM.

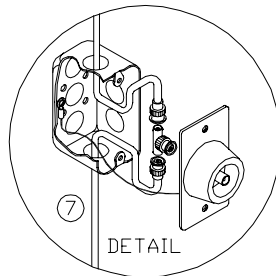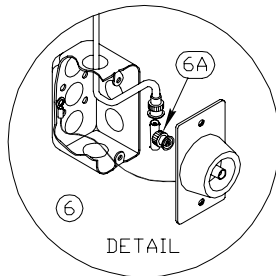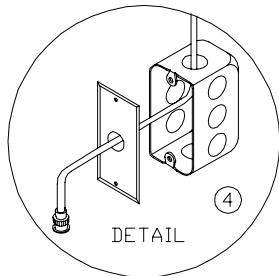

BASKETBALL
DUAL SCOREBOARDS
W/ALTERNATE
CONTROL POINTS
SYSTEM



NEVCO SCOREBOARD CO.
GREENVILLE, ILLINOIS 62246

DRAWING NO. C5849

DRAWN HW DATE 3/30/92 SHEET 1 OF 1