


NOTES




1. WALL BOXES MUST BE EARTH GROUNDED TO THE SAME GROUND OR GUARANTEE IS VOID.
- ② CONTROL CABLE RG-58/U, 1/4" DIAMETER. IF ANY CABLE LENGTH EXCEEDS 500' CONTACT THE NEVCO FACTORY. CABLE VOLTAGE IS 5 VOLTS. FOR CONDUIT INSTALLATION: 1/2" CONDUIT REQUIRED
- ③ FOR ELECTRICAL POWER REQUIREMENTS OF EACH ITEM REFER TO OTHER DRAWINGS OR SPECIFICATIONS.
- ④ WALL BOX 4" x 2 1/8" x 2 1/8" W/COVER
- ⑤ CONTROL CABLE 25' W/CONNECTORS
- ⑥ WALL BOX 4" x 2 1/8" x 2 1/8" W/COVER
- ⑦ WALL BOX 4" x 2 1/8" x 2 1/8" W/COVER
8. INSTEAD OF BLEACHER EXTENSIONS NEVCO RECOMMENDS LONGER CONTROL CABLES (ITEM ⑤) OR USE OF FLOOR BOXES.

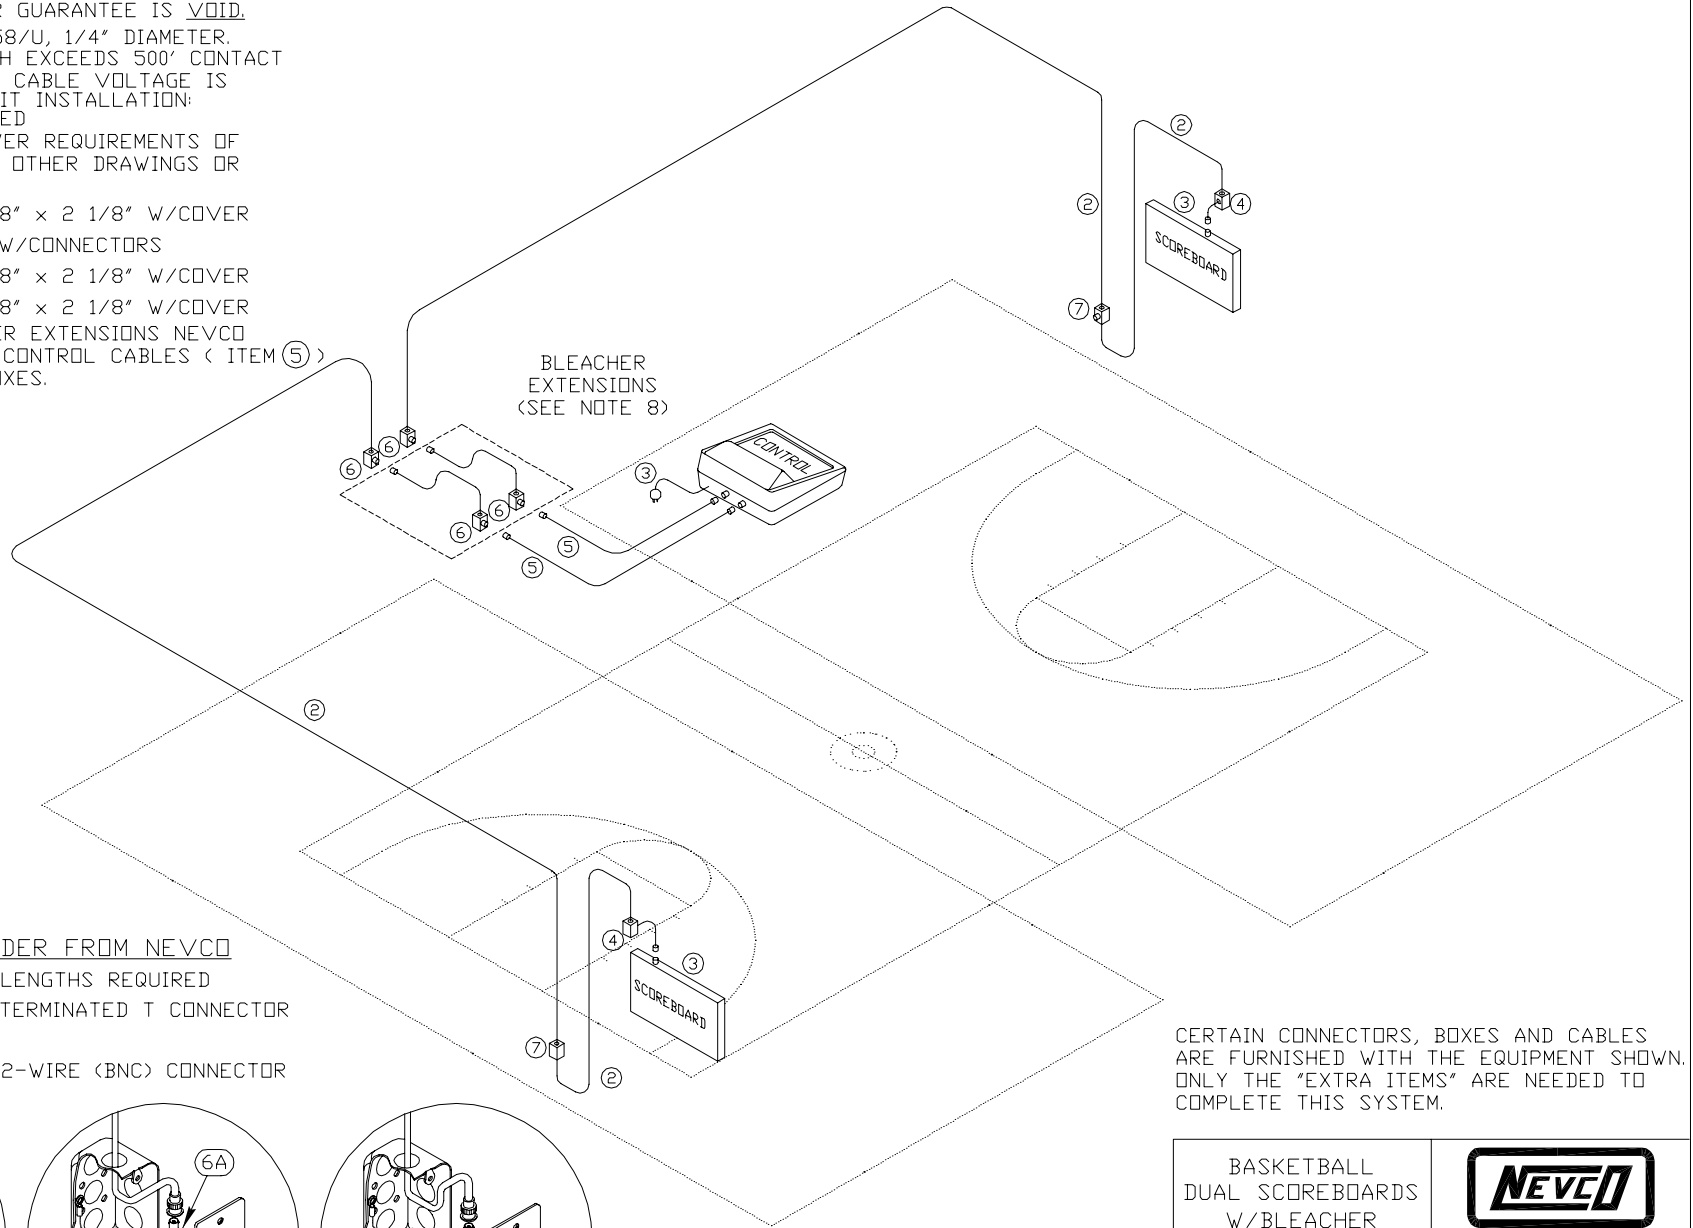


EXTRA ITEMS TO ORDER FROM NEVCO

- ② 009-0084 (6 EA.) LENGTHS REQUIRED
- ⑥A 210-0007 (4 EA.) TERMINATED T CONNECTOR
- ⑦ 239-0081 (2 EA.)
210-0008 (8 EA.) 2-WIRE (BNC) CONNECTOR

CERTAIN CONNECTORS, BOXES AND CABLES ARE FURNISHED WITH THE EQUIPMENT SHOWN. ONLY THE "EXTRA ITEMS" ARE NEEDED TO COMPLETE THIS SYSTEM.

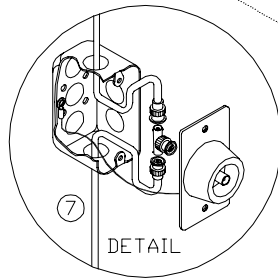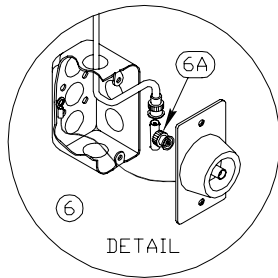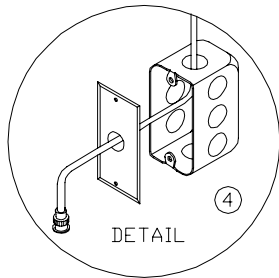

BASKETBALL DUAL SCOREBOARDS W/BLEACHER EXTENSIONS & ALTERNATE CONTROL POINTS SYSTEM		 NEVCO SCOREBOARD CO. GREENVILLE, ILLINOIS 62246
DRAWN HW		
DATE 8/5/92	SHEET 1 OF 1	