





NOTES

1. WALL BOXES MUST BE EARTH GROUNDED TO THE SAME GROUND OR GUARANTEE IS VOID.
- ② CONTROL CABLE RG-58/U, 1/4" DIAMETER. IF ANY CABLE LENGTH EXCEEDS 500' CONTACT THE NEVCO FACTORY. CABLE VOLTAGE IS 5 VOLTS. FOR CONDUIT INSTALLATION: 1/2" CONDUIT REQUIRED
- ③ FOR ELECTRICAL POWER REQUIREMENTS OF EACH ITEM REFER TO OTHER DRAWINGS OR SPECIFICATIONS.
- ④ WALL BOX 4" x 2 1/8" x 2 1/8" W/COVER
- ⑤ CONTROL CABLE 25' W/CONNECTORS
- ⑥ WALL BOX 4" x 2 1/8" x 2 1/8" W/COVER
- ⑦ WALL BOX 4" x 2 1/8" x 2 1/8" W/COVER

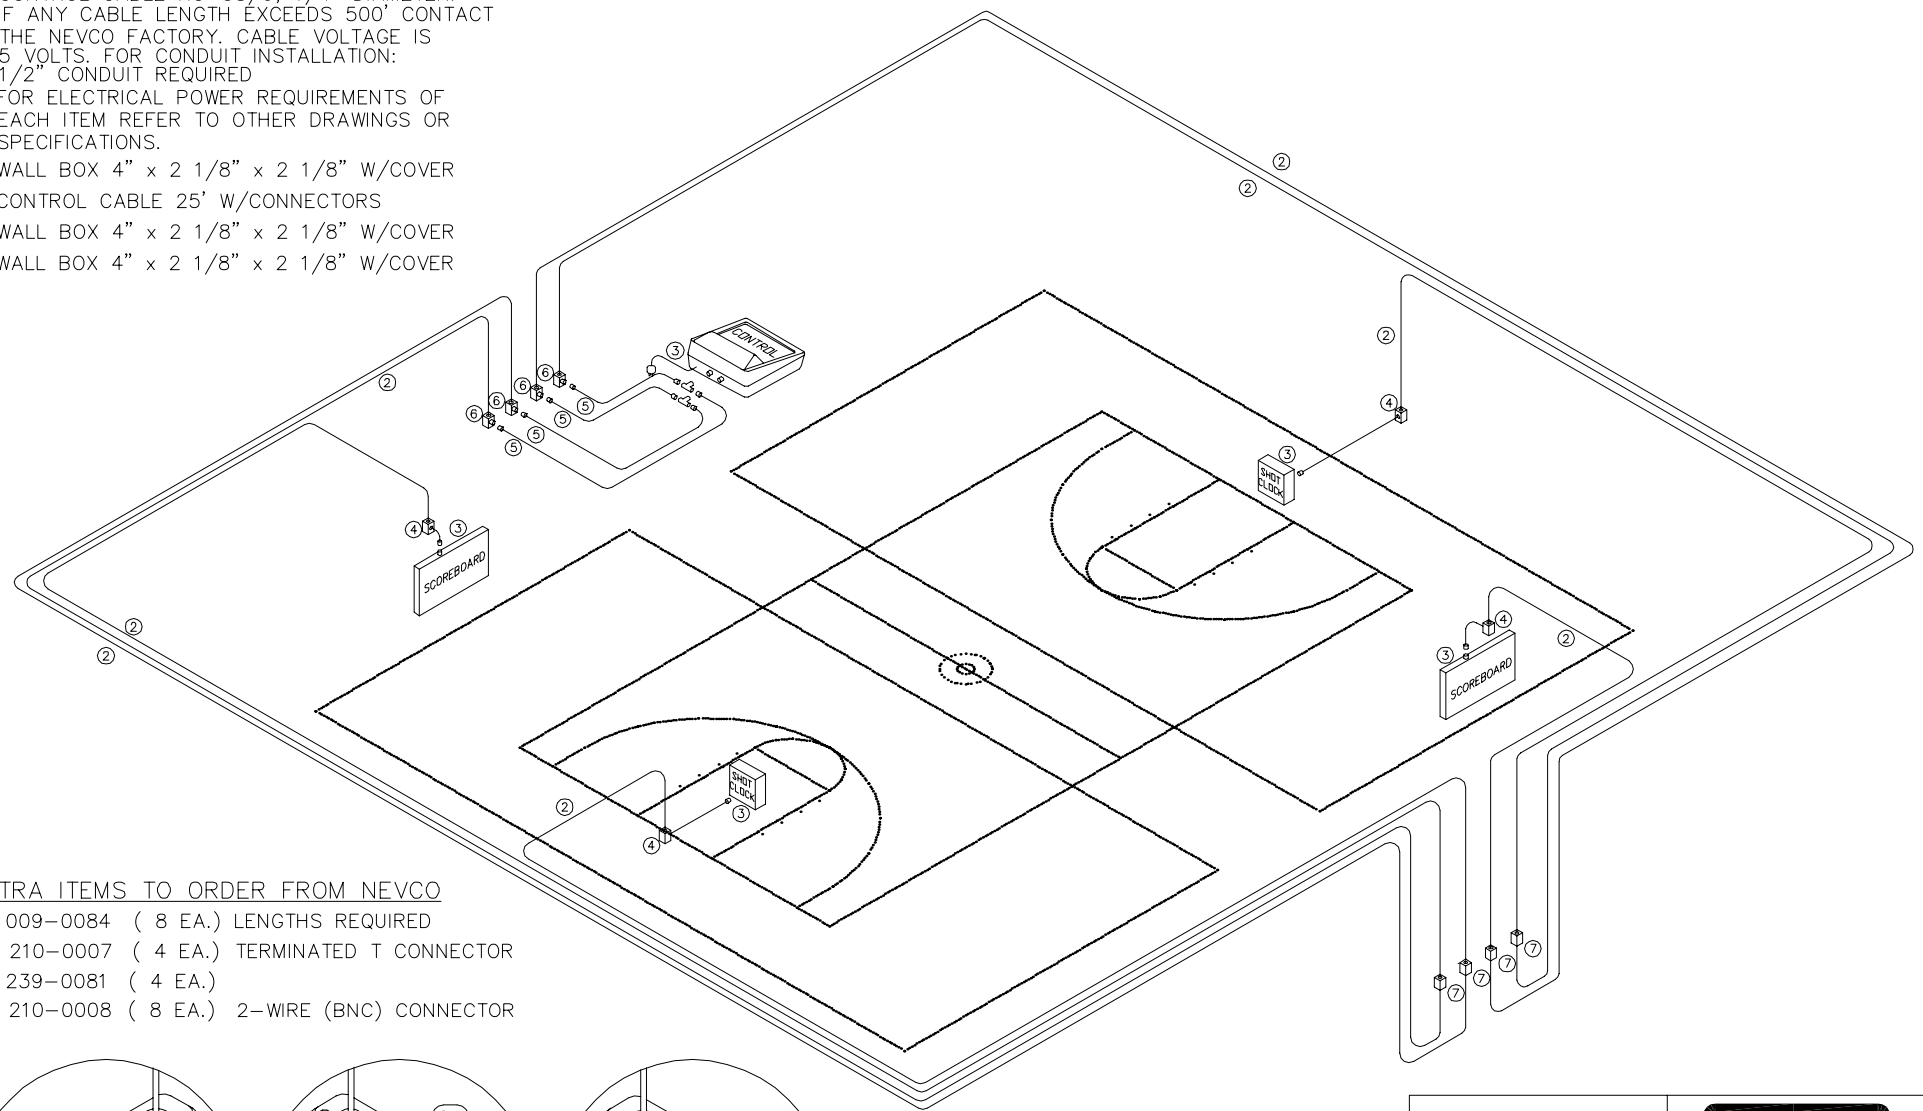


EXTRA ITEMS TO ORDER FROM NEVCO

- ② 009-0084 (8 EA.) LENGTHS REQUIRED
- ⑥A 210-0007 (4 EA.) TERMINATED T CONNECTOR
- ⑦ 239-0081 (4 EA.)
210-0008 (8 EA.) 2-WIRE (BNC) CONNECTOR

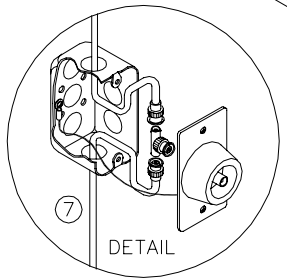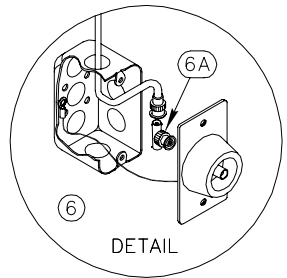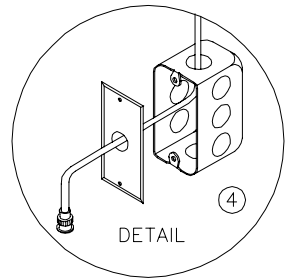

CERTAIN CONNECTORS, BOXES AND CABLES ARE FURNISHED WITH THE EQUIPMENT SHOWN. ONLY THE "EXTRA ITEMS" ARE NEEDED TO COMPLETE THIS SYSTEM.

BASKETBALL DUAL SCOREBOARDS W/ALT. CONTROL POINTS & SHOT CLOCK SET W/ALT. CONTROL POINTS SYSTEM		 NEVCO SCOREBOARD CO. GREENVILLE, ILLINOIS 62246
DRAWING NO. C6277		
DRAWN PEF	DATE 9-8-94	SHEET 1 OF 1