


NOTES





1. WALL BOXES MUST BE EARTH GROUNDED TO THE SAME GROUND OR GUARANTEE IS VOID.
2. CONTROL CABLE RG-58/U, 1/4" DIAMETER. IF ANY CABLE LENGTH EXCEEDS 500' CONTACT THE NEVCO FACTORY. CABLE VOLTAGE IS 5 VOLTS. FOR CONDUIT INSTALLATION: 1/2" CONDUIT REQUIRED
3. FOR ELECTRICAL POWER REQUIREMENTS OF EACH ITEM REFER TO OTHER DRAWINGS OR SPECIFICATIONS.
4. WALL BOX 4" x 2 1/8" x 2 1/8" W/COVER
5. CONTROL CABLE 25' W/CONNECTORS
6. WALL BOX 4" x 2 1/8" x 2 1/8" W/COVER
7. WALL BOX 4" x 2 1/8" x 2 1/8" W/COVER
8. WALL BOX 4" x 2 1/8" x 2 1/8" W/COVER
9. INSTEAD OF BLEACHER EXTENSIONS NEVCO RECOMMENDS LONGER CONTROL CABLES (ITEM 5) OR USE OF FLOOR BOXES.

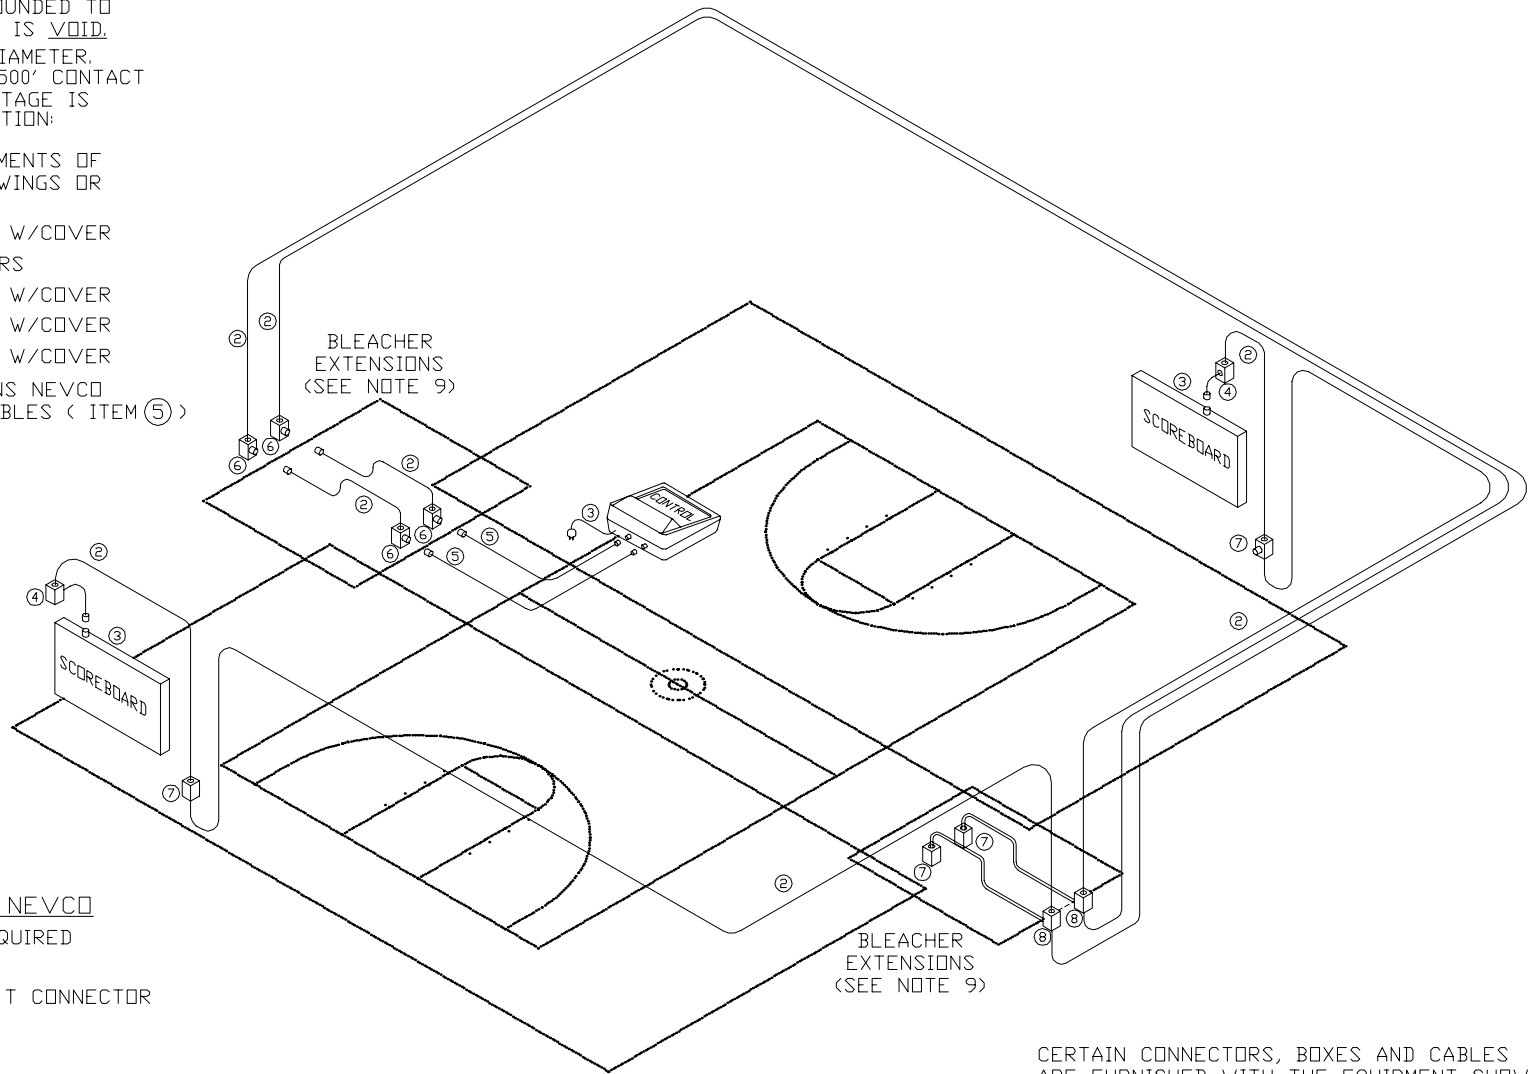


EXTRA ITEMS TO ORDER FROM NEVCO

- 2 009-0084 (8 EA.) LENGTHS REQUIRED
- 6 603-1378 (2 EA.)
- 6A 210-0007 (4 EA.) TERMINATED T CONNECTOR
- 7 239-0081 (4 EA.)
- 8 239-0074 (2 EA.)
- 210-0008 (12 EA.) 2-WIRE (BNC) CONNECTOR

CERTAIN CONNECTORS, BOXES AND CABLES ARE FURNISHED WITH THE EQUIPMENT SHOWN. ONLY THE "EXTRA ITEMS" ARE NEEDED TO COMPLETE THIS SYSTEM.

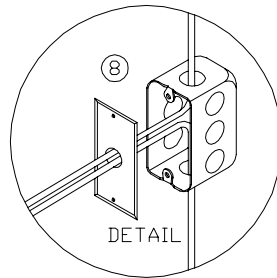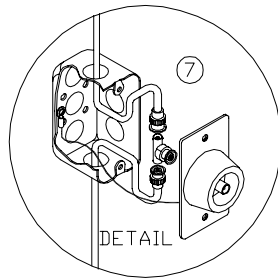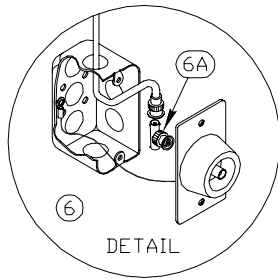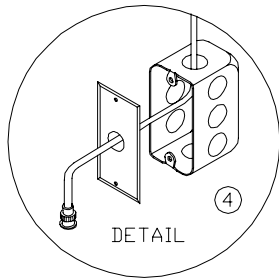

BASKETBALL DUAL SCOREBOARDS W/ALTERNATE CONTROL POINT & BLEACHER EXTENSIONS SYSTEM		 NEVCO SCOREBOARD CO. GREENVILLE, ILLINOIS 62246
DRAWING NO. C8654		
DRAWN BMK	DATE 5/30/02	SHEET 1 OF 1